


FASAD MOT VÄSTER



FASAD MOT SÖDER

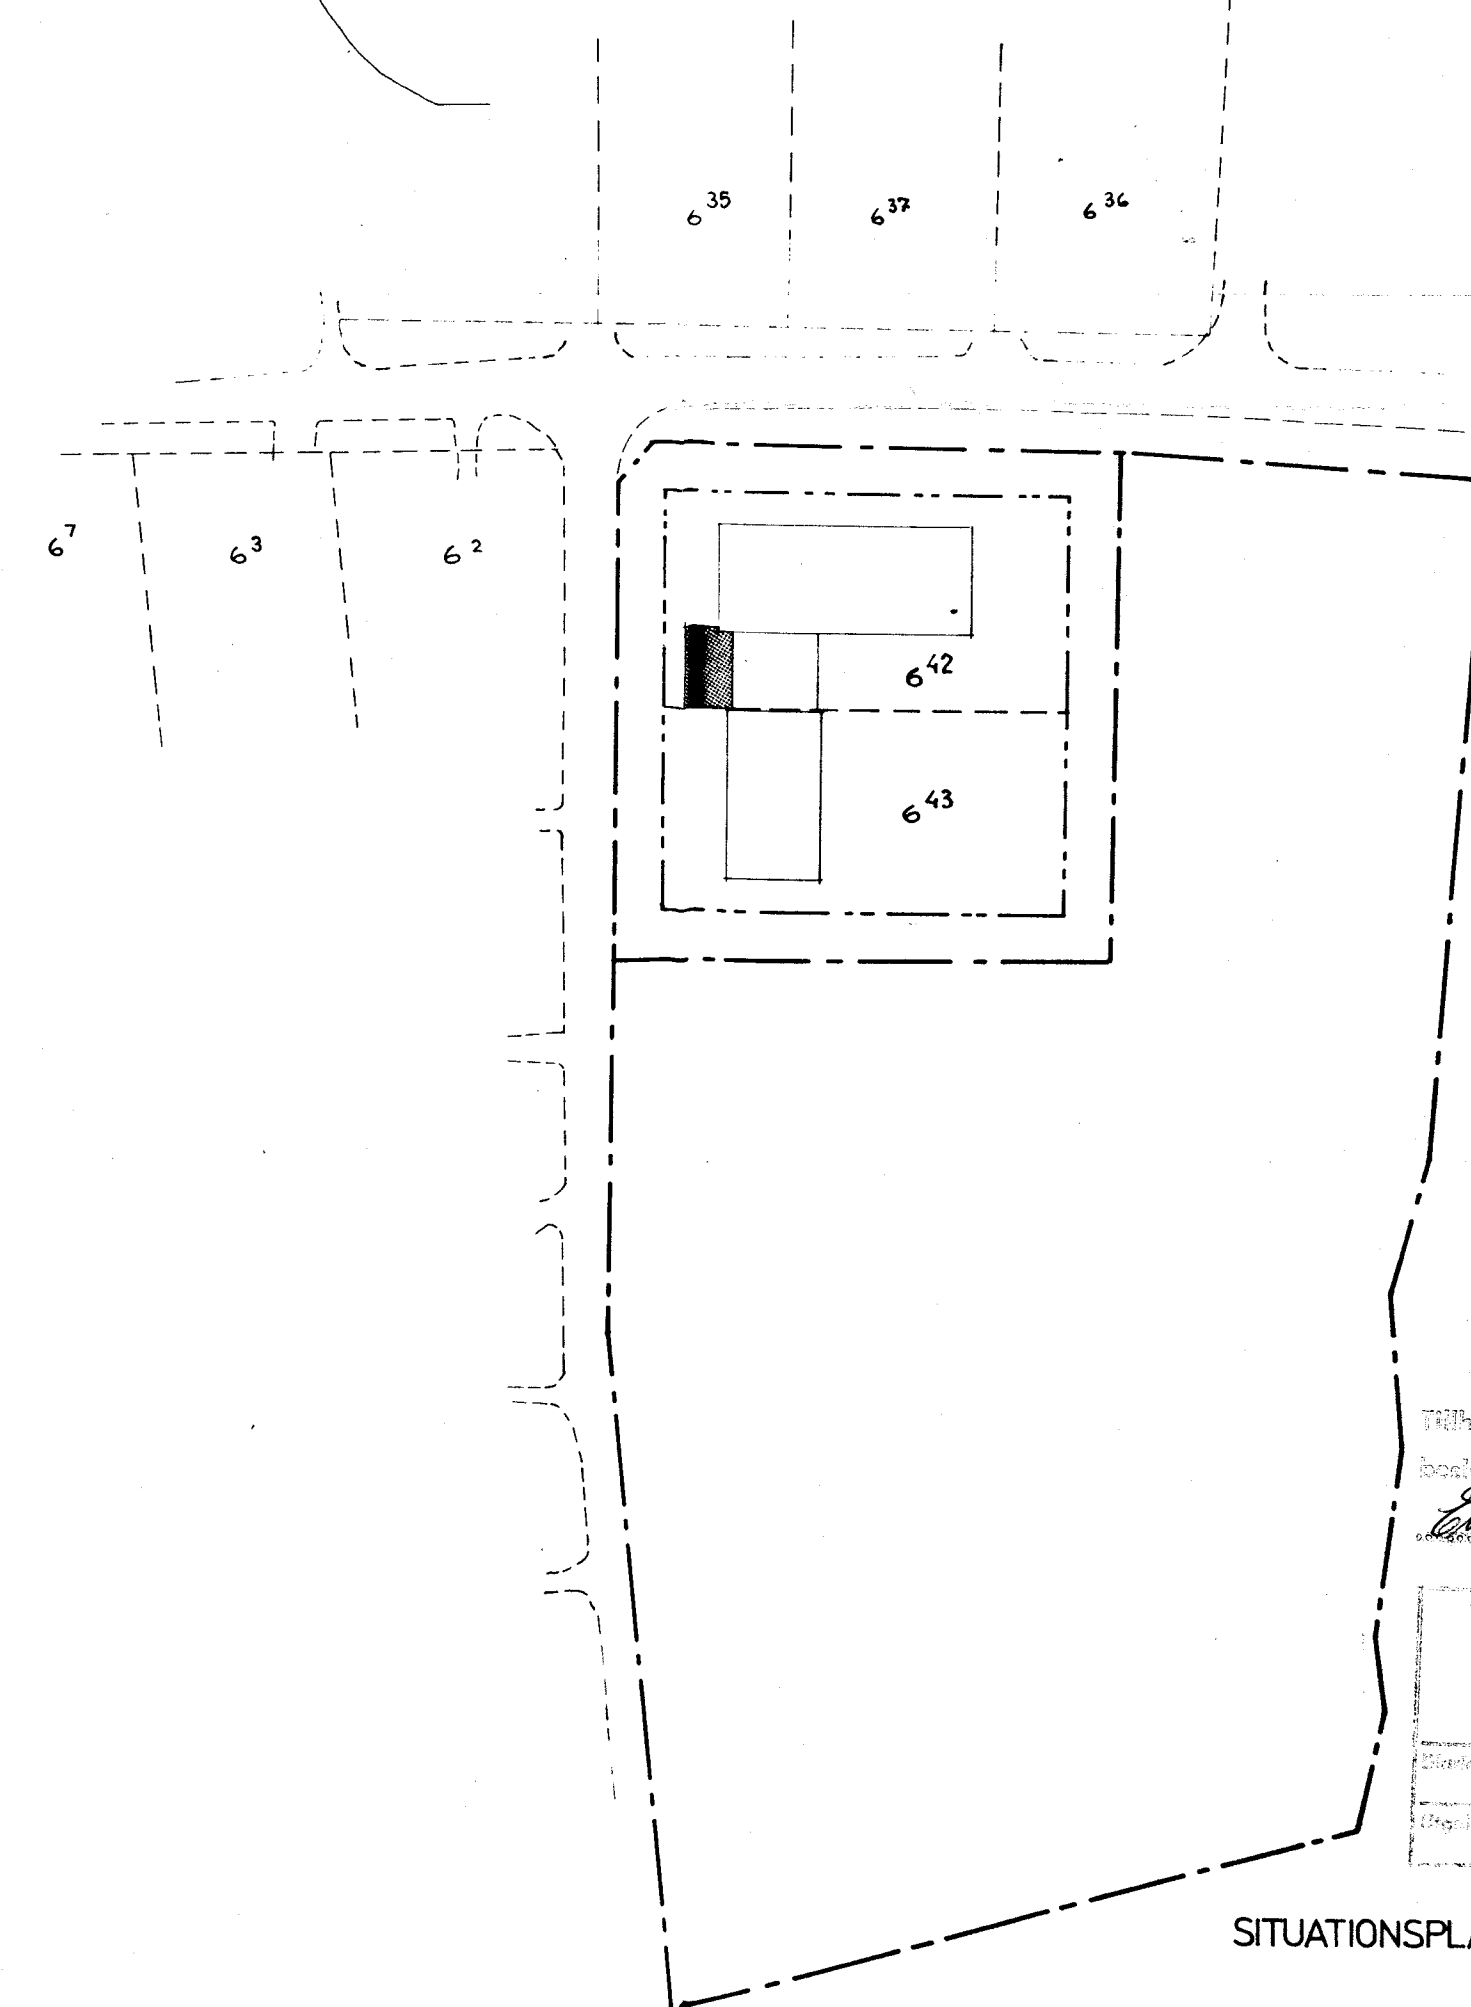

27/12 87
 Elisabet Selin
 84 11 31
 39/18

SITUATIONSPLAN 1:1000

TOTALPROJEKTOR		REV	ANT	REVIDERINGEN AVSER	SIGN.	DATUM
ERIK VAGN-CHRISTENSEN AB				MEDBORGARHUS		
ARKITECT SAM				I TIMRÅDALEN		
Box 100 861 00 TIMRÅ						
TEL 080/573910 - 11-12						
NT.	KONSTR.	GRANSK.	FASADER		SKALA 1:500	
EMH					A2:04	
MÅTT 1975-04-10						